





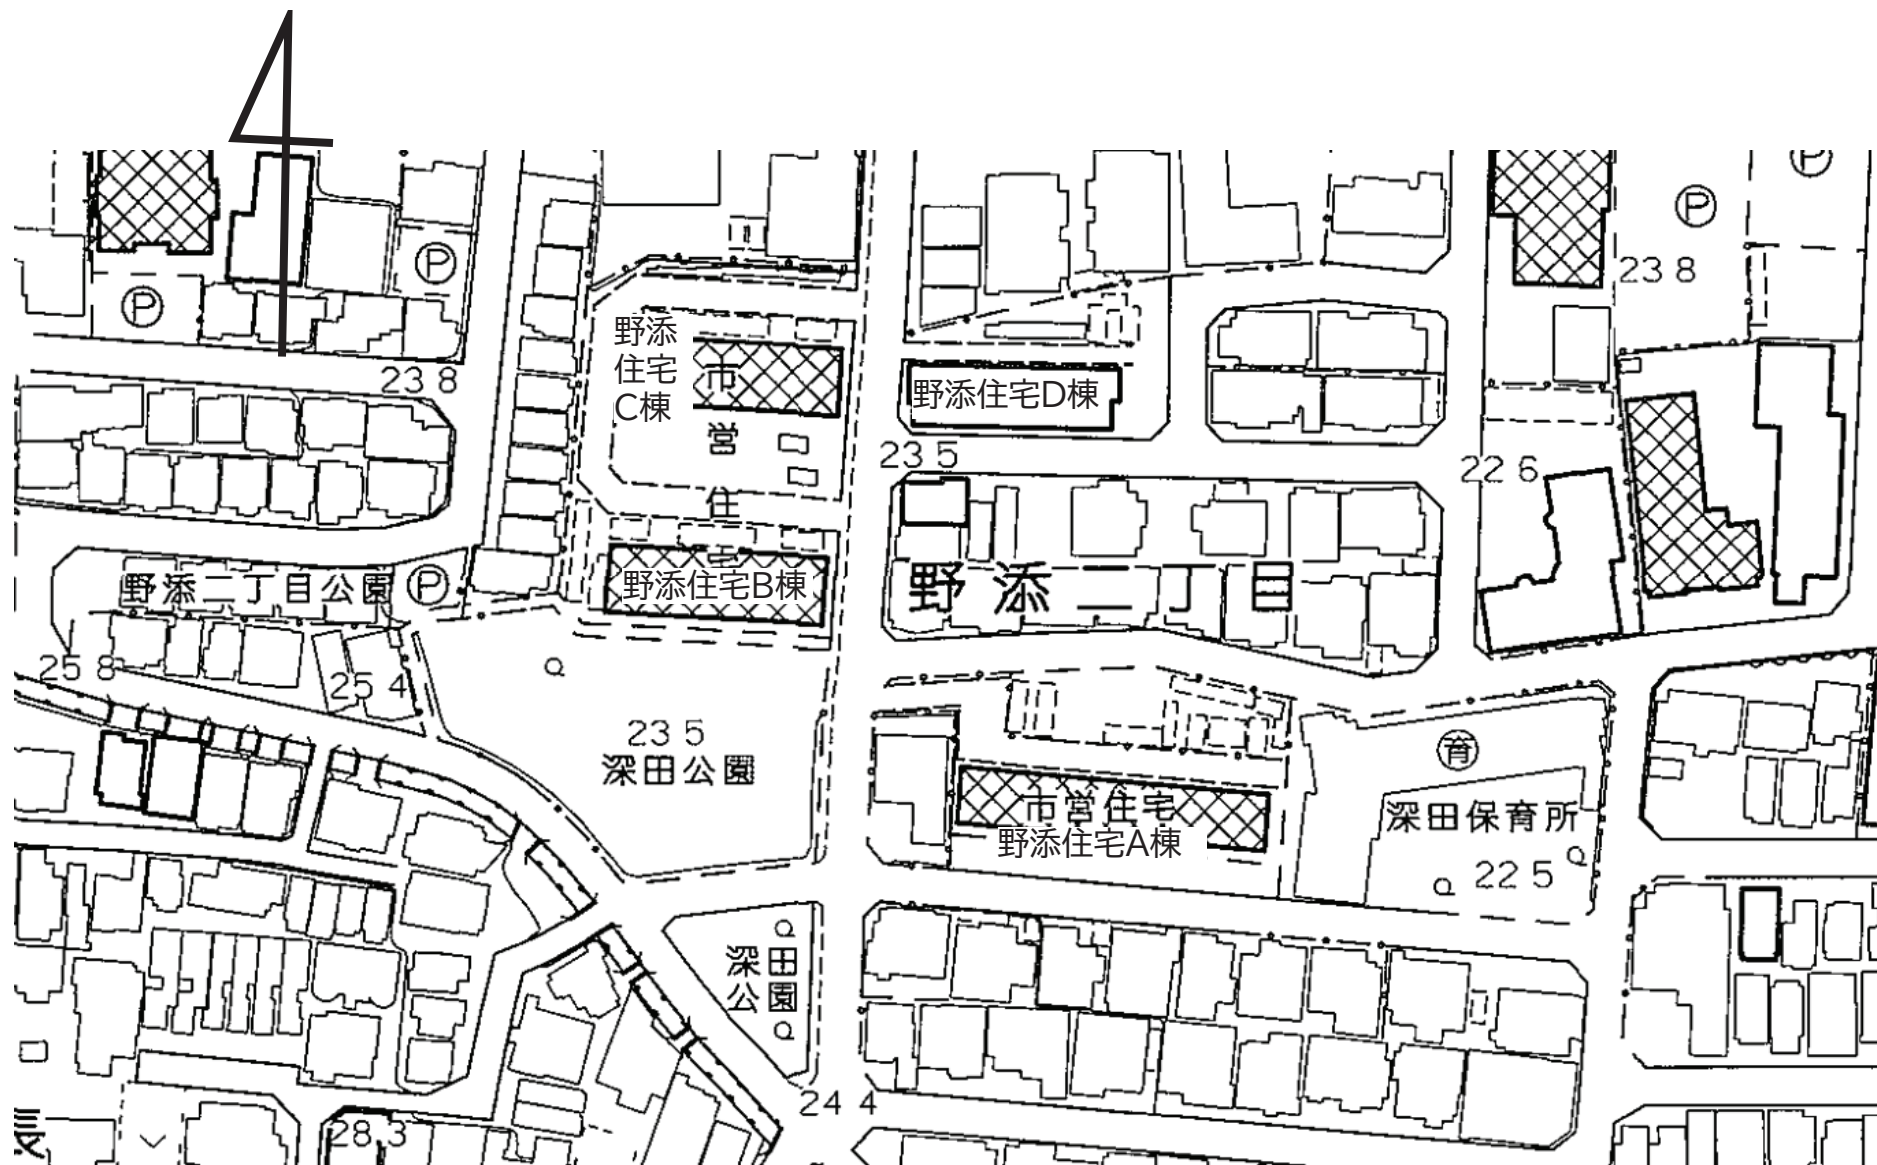

付近見取図 S = 1 : 2500

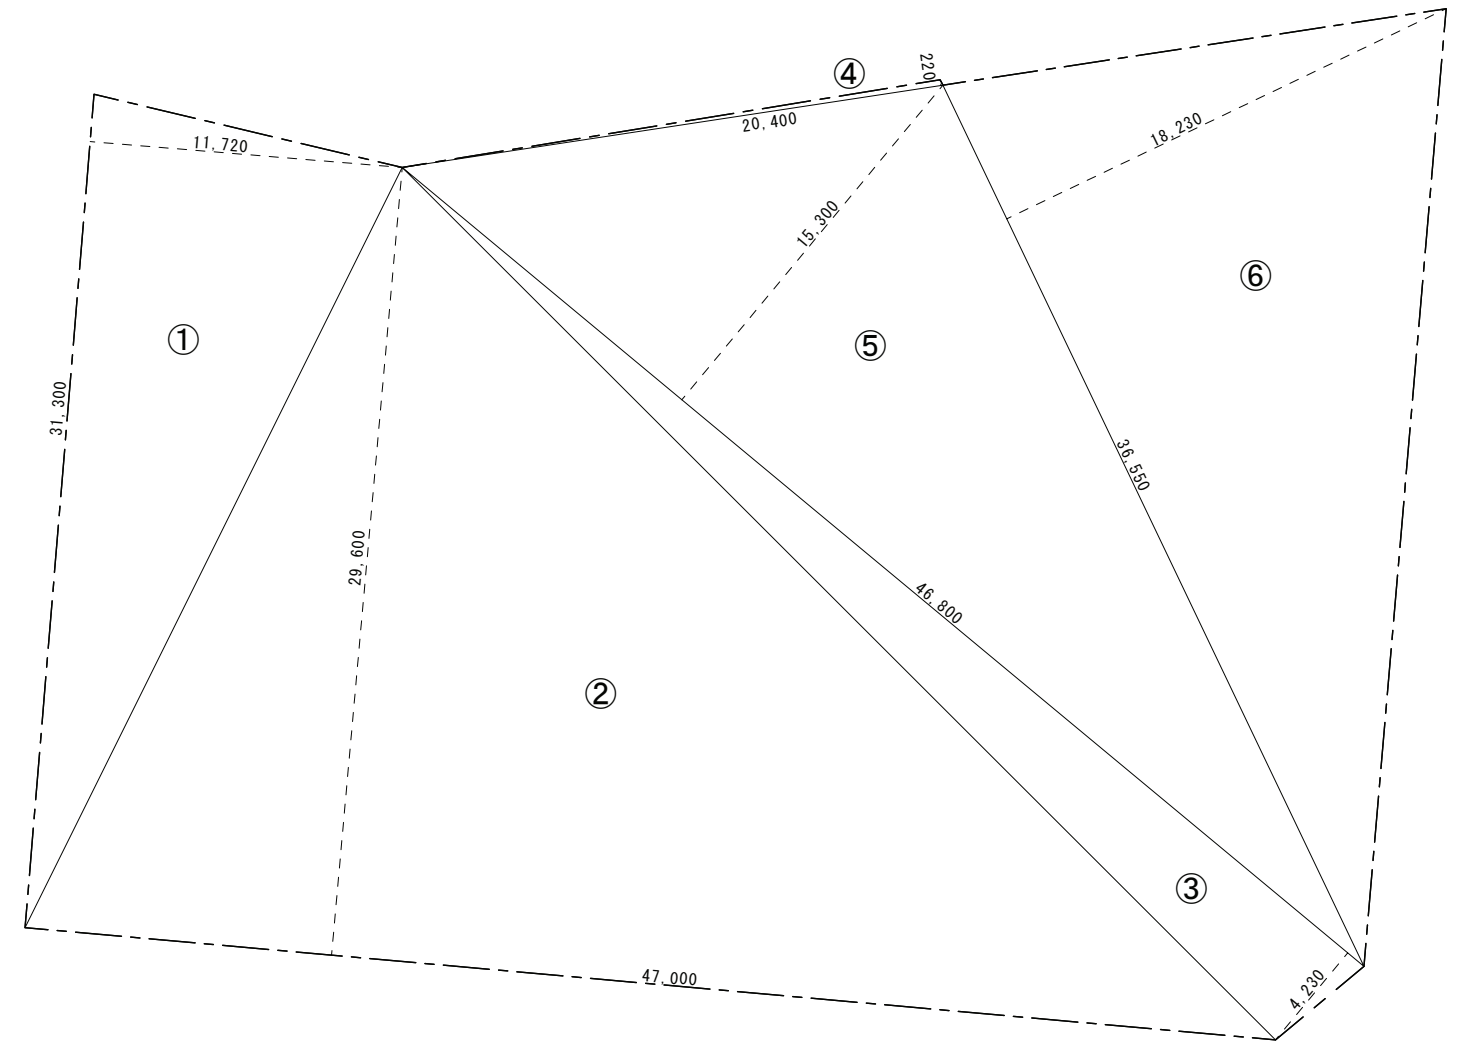


符号	底辺	高さ	倍面積	
1	31.30	11.72	366.84	
2	47.00	29.60	1391.2000	
3	46.80	4.23	197.9640	
4	20.40	0.22	4.4880	
5	46.80	15.30	716.0400	
6	36.55	18.23	666.3065	
倍面積合計			3342.8345	
面積合計			1671.4173	
敷地面積			1671.41	m ²
		(	505.60	坪)

敷地求積図 S = 1 : 200

				工事名	縮尺	日付
				図面名		図番
				深田保育所耐震化工事	S=1:2500	H 24. 3
				付近見取図・敷地求積図	S=1:200	A-8

■面積表				
棟名	階	床面積	延床面積	
本館・保育室棟				
	1	565.67		
	2	493.06		
	計	1058.73	1058.73	
自転車置場			8.96	
既存部面積合計			1067.69	
仮設事務所・保育室・渡り廊下			64.33	
面積合計			1132.02	
延床面積			1132.02	m ²
			(342.44	坪)

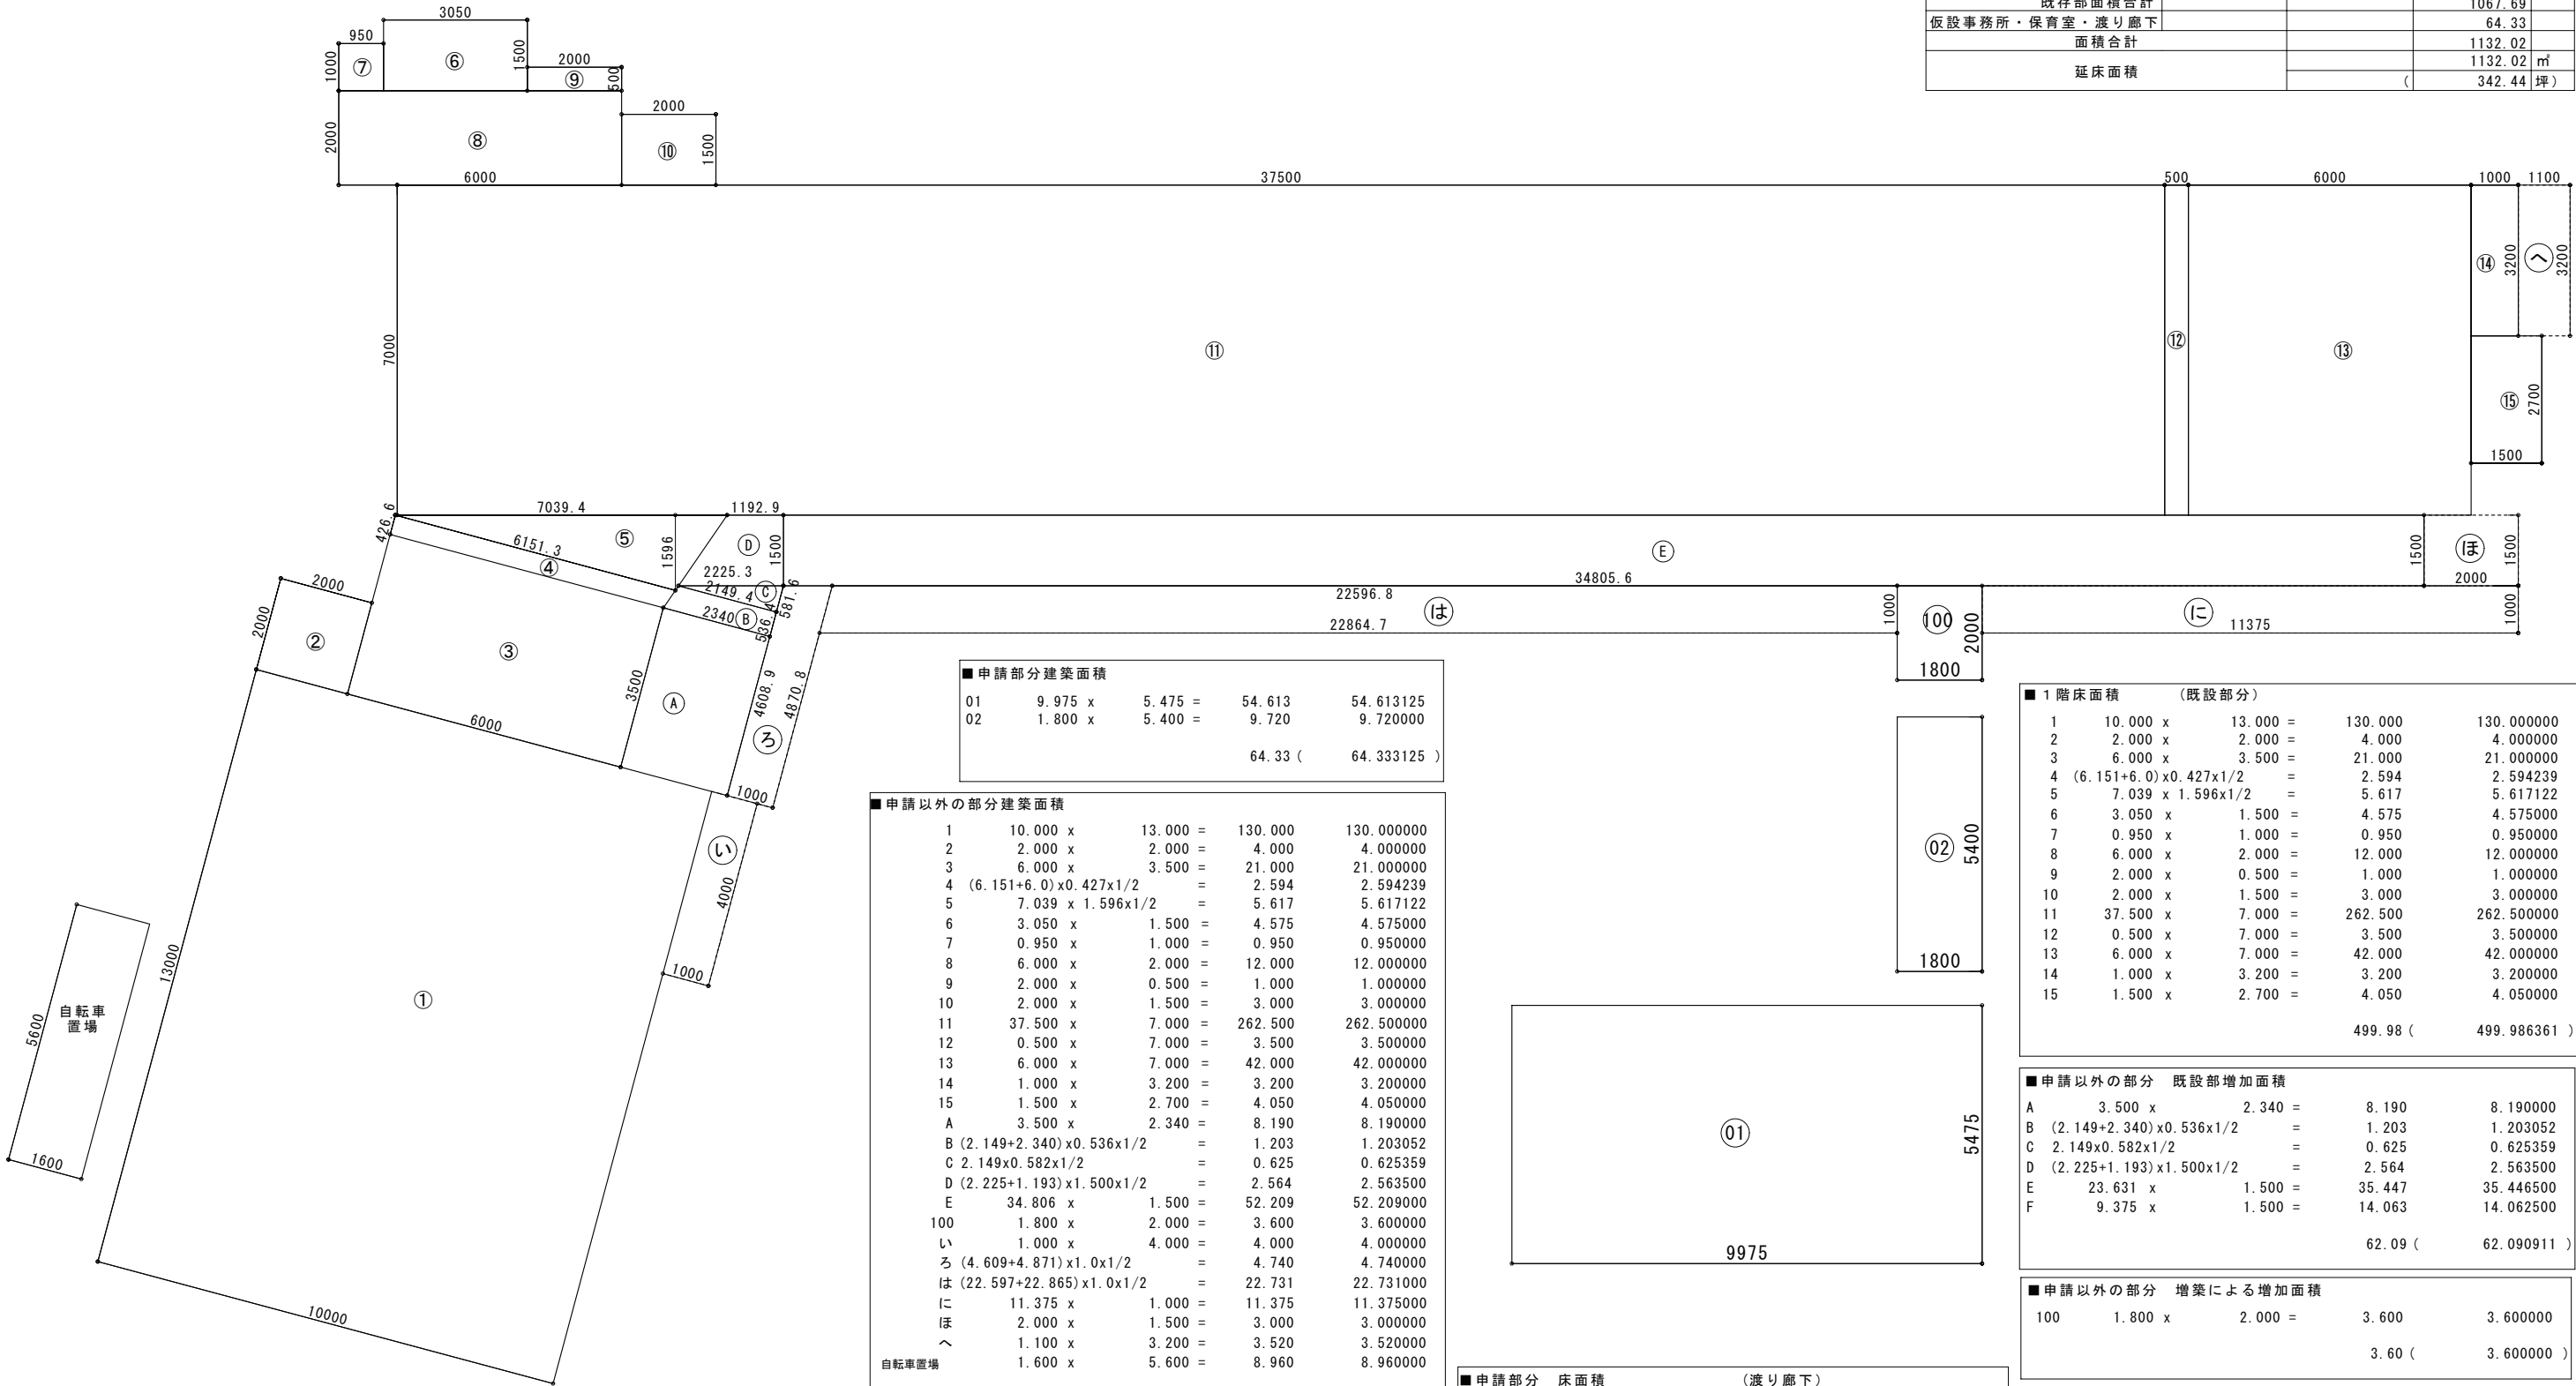

■申請部分建築面積					
01	9.975	x	5.475	=	54.613
02	1.800	x	5.400	=	9.720
					64.33 (64.333125)

■申請以外の部分建築面積					
1	10.000	x	13.000	=	130.000
2	2.000	x	2.000	=	4.000
3	6.000	x	3.500	=	21.000
4	(6.151+6.0)x0.427x1/2			=	2.594
5	7.039	x	1.596x1/2	=	5.617
6	3.050	x	1.500	=	4.575
7	0.950	x	1.000	=	0.950
8	6.000	x	2.000	=	12.000
9	2.000	x	0.500	=	1.000
10	2.000	x	1.500	=	3.000
11	37.500	x	7.000	=	262.500
12	0.500	x	7.000	=	3.500
13	6.000	x	7.000	=	42.000
14	1.000	x	3.200	=	3.200
15	1.500	x	2.700	=	4.050
A	3.500	x	2.340	=	8.190
B	(2.149+2.340)x0.536x1/2			=	1.203
C	2.149x0.582x1/2			=	0.625
D	(2.225+1.193)x1.500x1/2			=	2.564
E	34.806	x	1.500	=	52.209
100	1.800	x	2.000	=	3.600
い	1.000	x	4.000	=	4.000
ろ	(4.609+4.871)x1.0x1/2			=	4.740
は	(22.597+22.865)x1.0x1/2			=	22.731
に	11.375	x	1.000	=	11.375
ほ	2.000	x	1.500	=	3.000
へ	1.100	x	3.200	=	3.520
自転車置場	1.600	x	5.600	=	8.960
					626.70 (626.703272)

■建築面積
64.33 + 626.70 = 691.03m²

■1階床面積 (既設部分)				
1	10.000	x	13.000	= 130.000
2	2.000	x	2.000	= 4.000
3	6.000	x	3.500	= 21.000
4	(6.151+6.0)x0.427x1/2			= 2.594
5	7.039	x	1.596x1/2	= 5.617
6	3.050	x	1.500	= 4.575
7	0.950	x	1.000	= 0.950
8	6.000	x	2.000	= 12.000
9	2.000	x	0.500	= 1.000
10	2.000	x	1.500	= 3.000
11	37.500	x	7.000	= 262.500
12	0.500	x	7.000	= 3.500
13	6.000	x	7.000	= 42.000
14	1.000	x	3.200	= 3.200
15	1.500	x	2.700	= 4.050
				499.98 (499.986361)

■申請以外の部分 既設部増加面積				
A	3.500	x	2.340	= 8.190
B	(2.149+2.340)x0.536x1/2			= 1.203
C	2.149x0.582x1/2			= 0.625
D	(2.225+1.193)x1.500x1/2			= 2.564
E	23.631	x	1.500	= 35.447
F	9.375	x	1.500	= 14.063
				62.09 (62.090911)

■申請以外の部分 増築による増加面積				
100	1.800	x	2.000	= 3.600
				3.60 (3.600000)


■本館・保育室棟 1階床面積
499.98 + 62.09 + 3.60 = 565.67m²

■申請部分 床面積 (渡り廊下)				
02	1.800	x	5.400	= 9.720
				9.72 (9.720000)


■申請部分 1階床面積 (事務所)				
01	9.975	x	5.475	= 54.613
				54.61 (54.613125)

■自転車置場面積 (既設部分)				
1	1.600	x	5.600	= 8.960
				8.96 (8.960000)


				工事名	深田保育所耐震化工事	縮尺 S=1:100	日付 H 24. 3
				図面名	1階求積図		図番 A-9

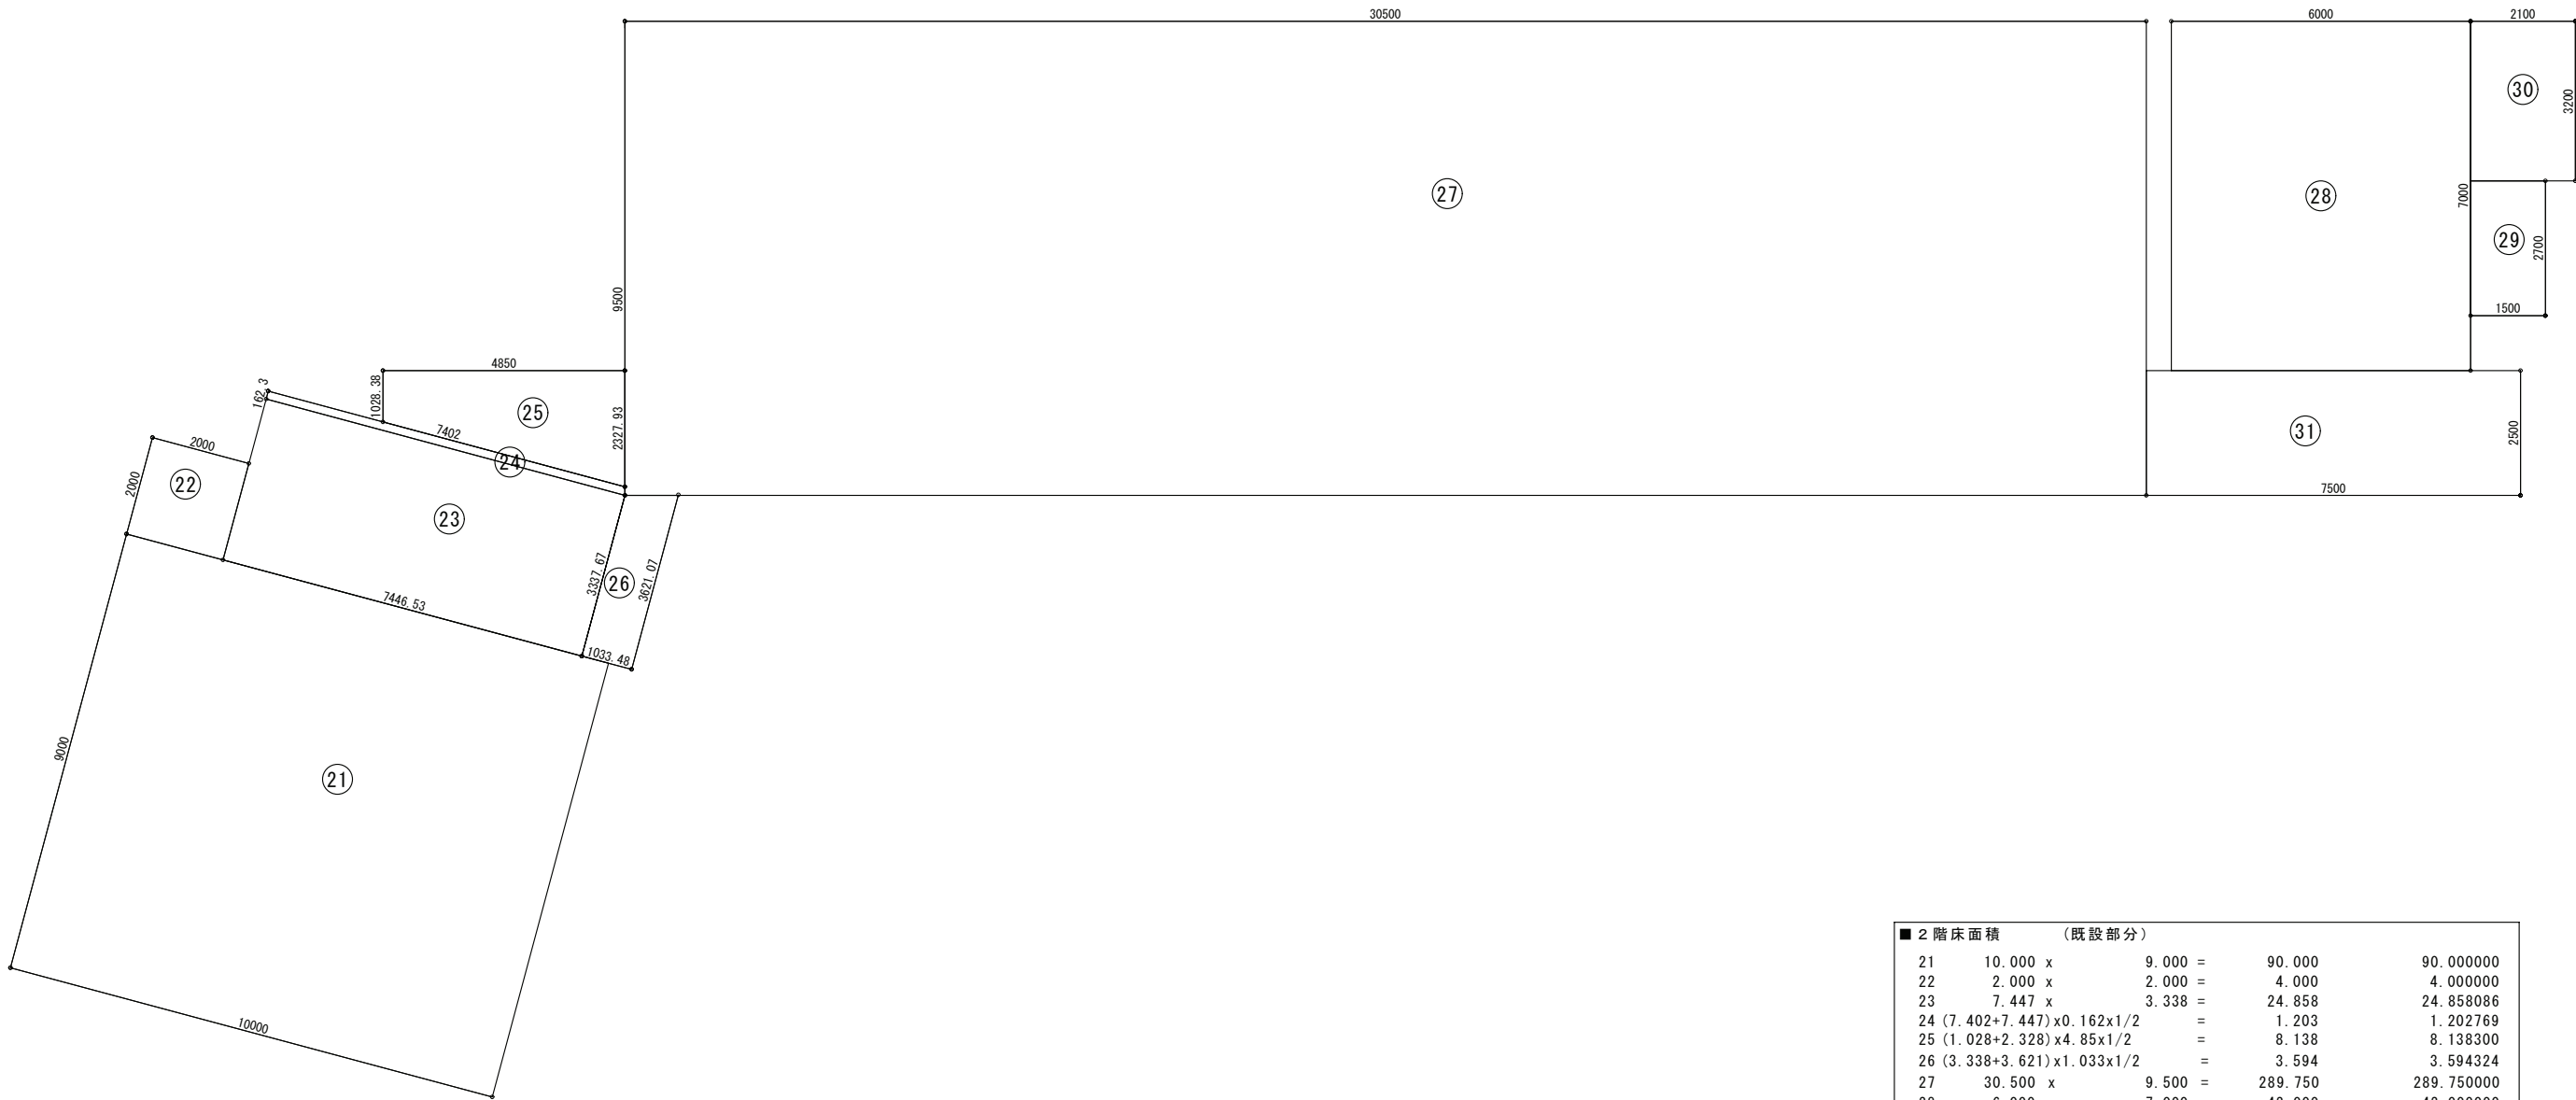

■ 2 階床面積 (既設部分)				
21	10.000 x	9.000 =	90.000	90.000000
22	2.000 x	2.000 =	4.000	4.000000
23	7.447 x	3.338 =	24.858	24.858086
24	(7.402+7.447)x0.162x1/2		=	1.203
25	(1.028+2.328)x4.85x1/2		=	8.138
26	(3.338+3.621)x1.033x1/2		=	3.594
27	30.500 x	9.500 =	289.750	289.750000
28	6.000 x	7.000 =	42.000	42.000000
29	1.500 x	2.700 =	4.050	4.050000
30	2.100 x	3.200 =	6.720	6.720000
31	7.500 x	2.500 =	18.750	18.750000
			493.06 (	493.063479)

 


工事名 深田保育所耐震化工事	縮尺 S=1:200	日付 H 24. 3
図面名 配置図		図番 A-11

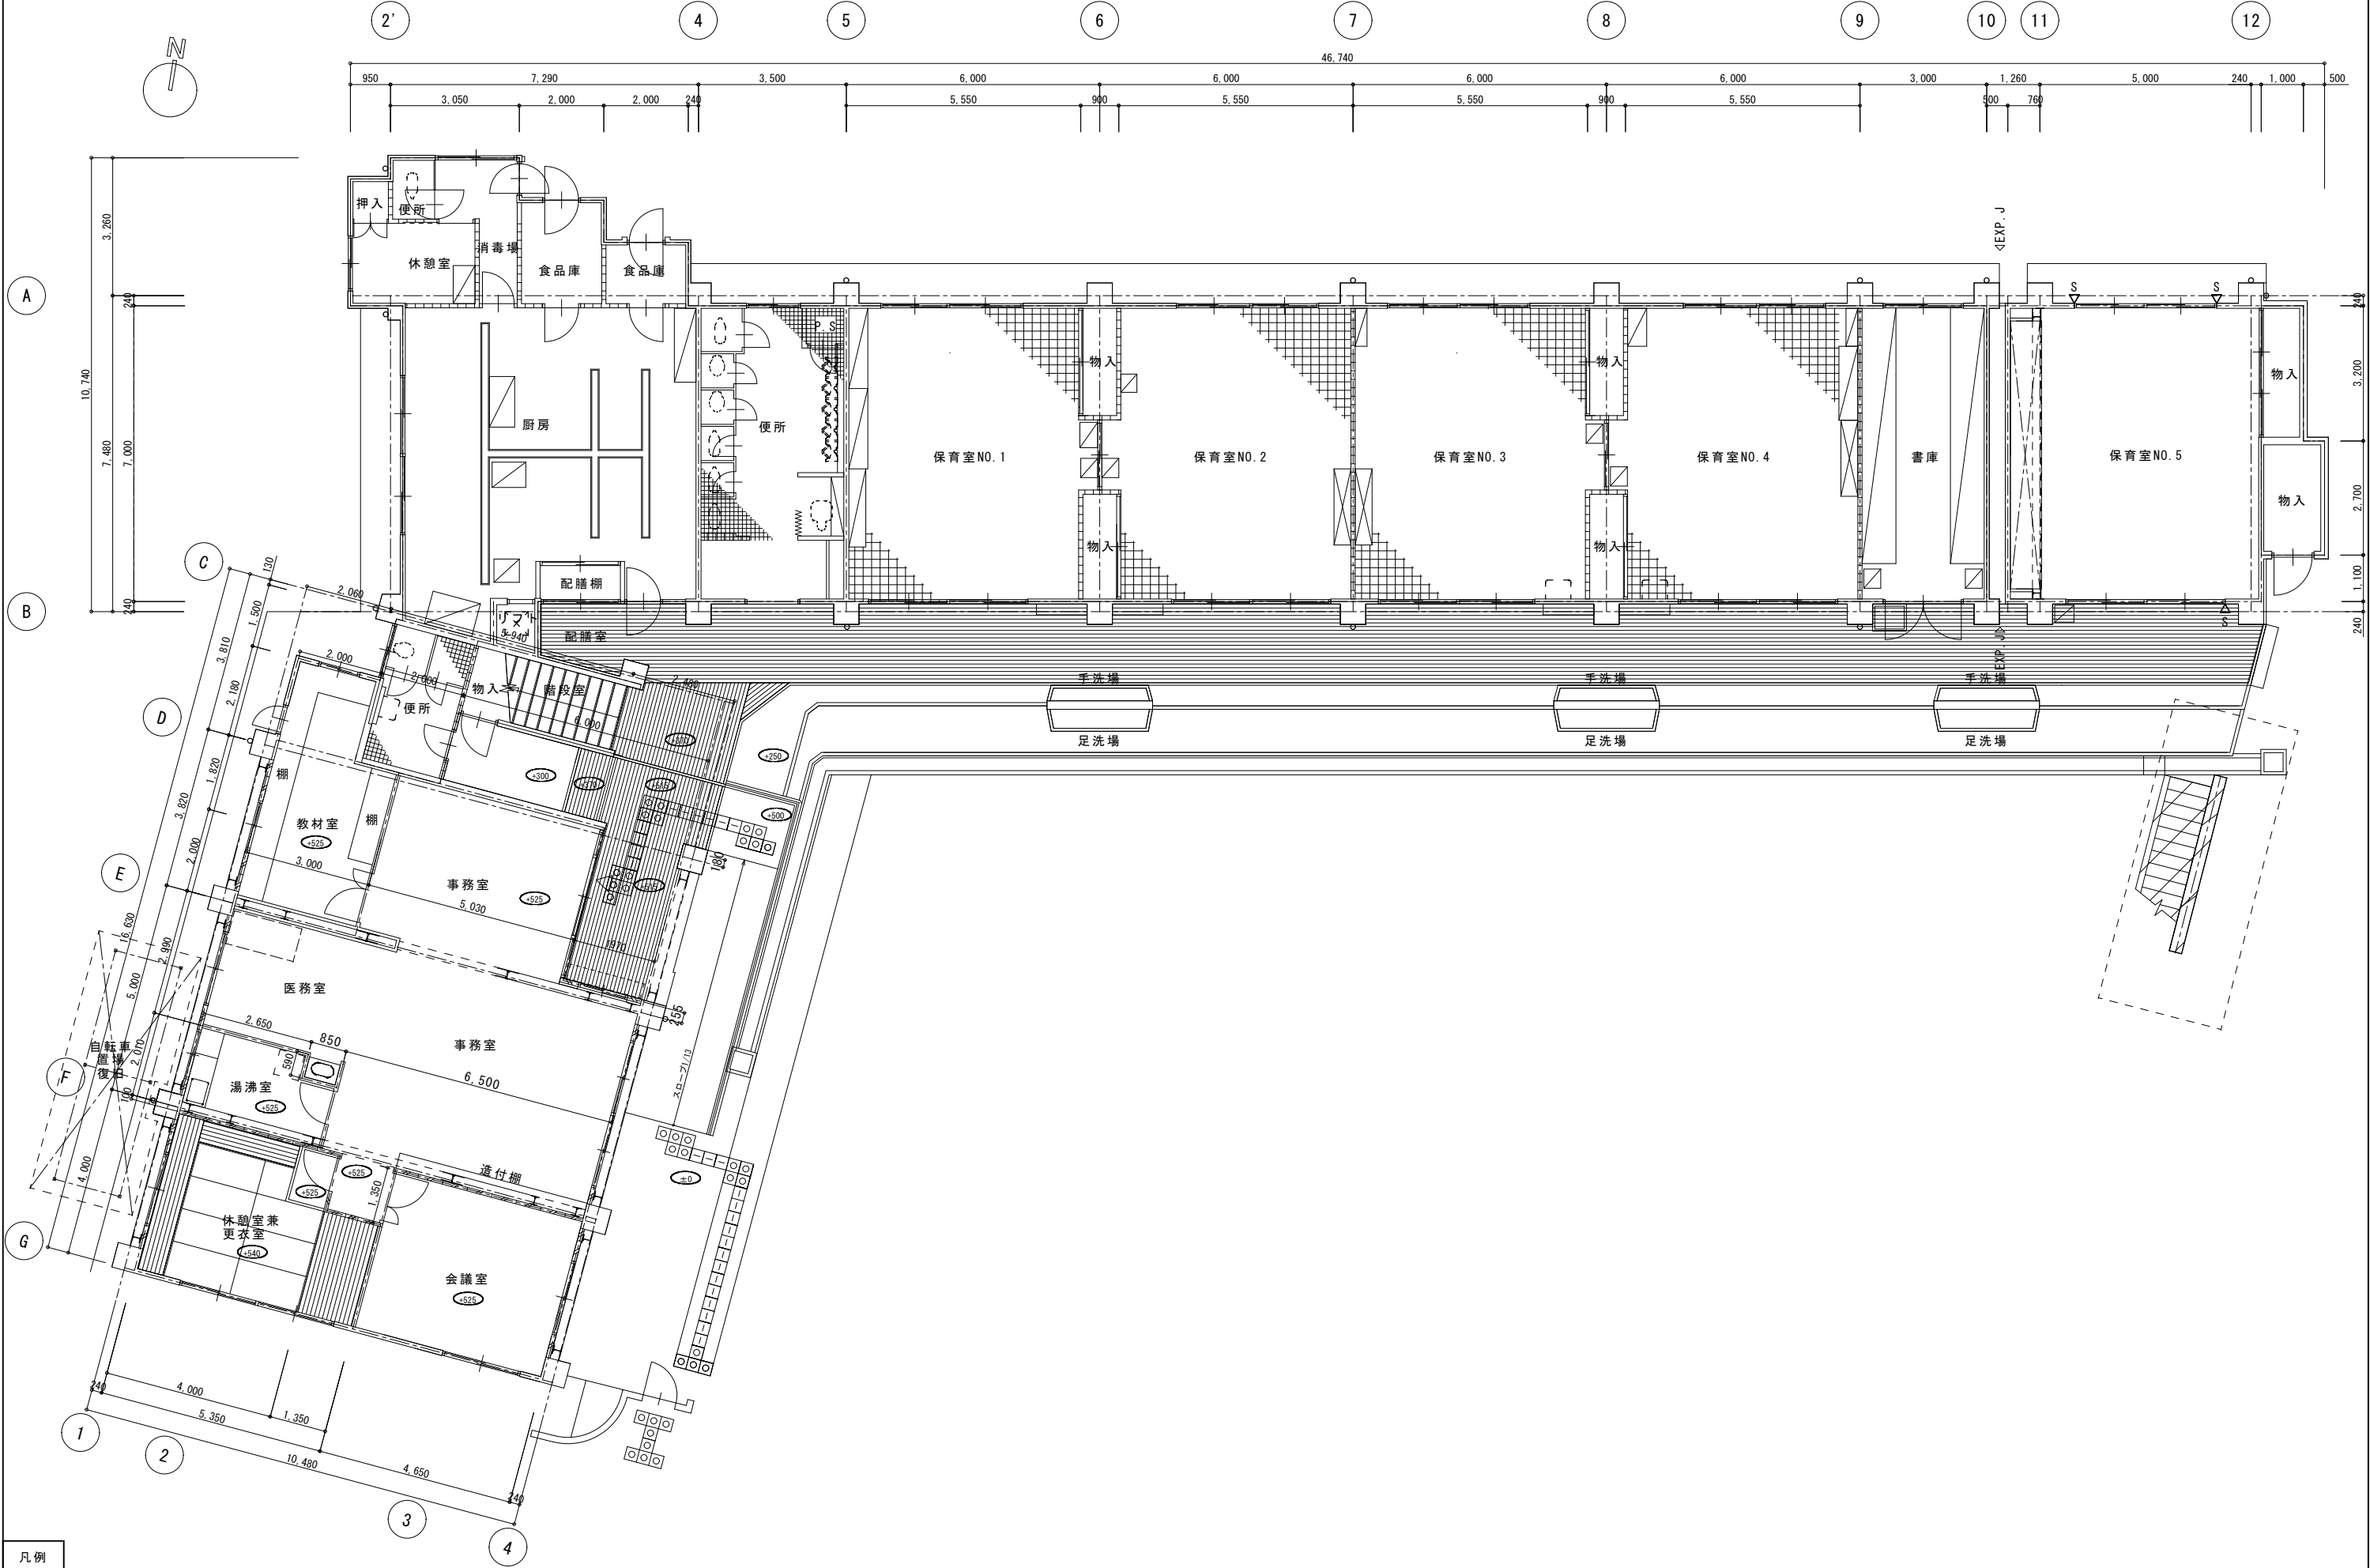


凡例

○0 は、設計 G L からの床高を示す。特記なき床高さは1 F L ± 0 (設計 G L + 500)


工事名	深田保育所	縮尺	日付
図面名	1階平面図	S=1:100	図番

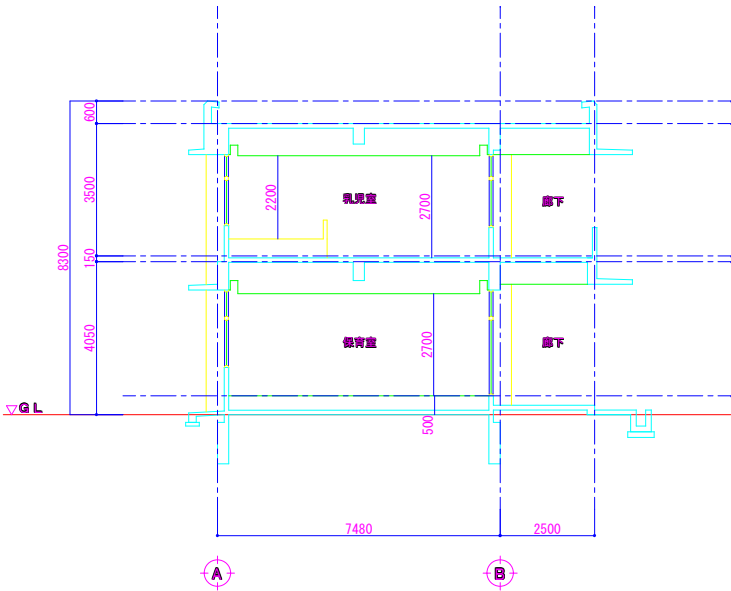

Y-Y断面図 1/100

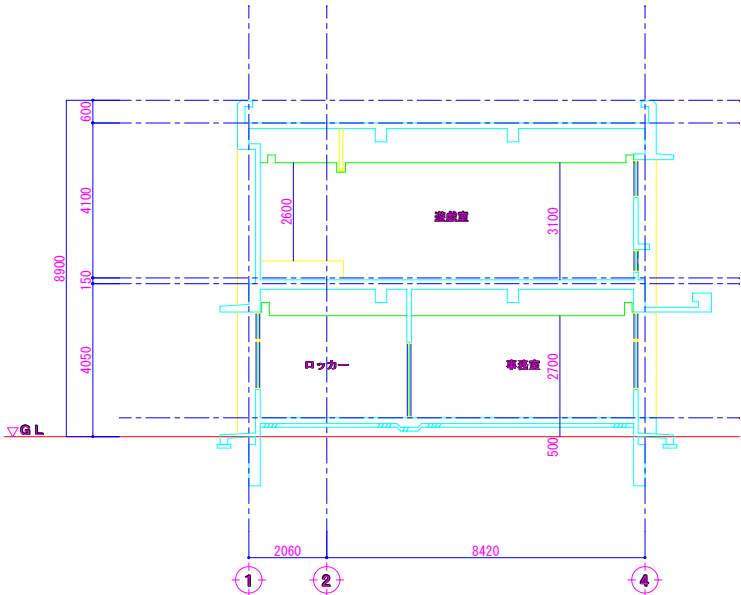

X-X断面図 1/100

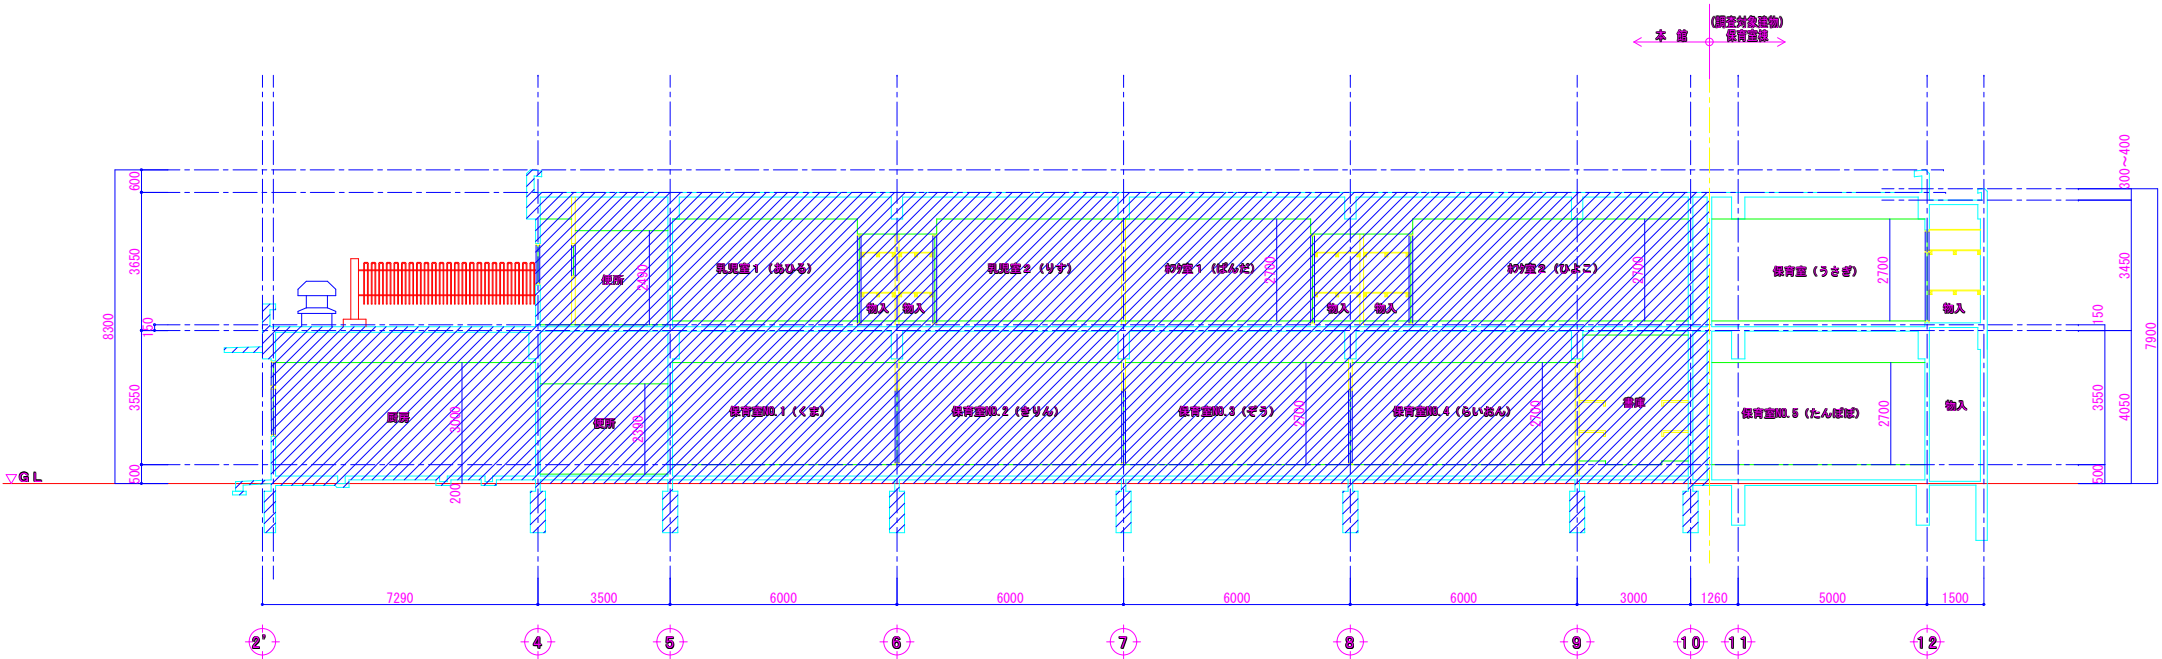

Y-Y断面図 1/100

※ 図面記載の範囲は、（診断対象外）