


長岡京市道路台帳平面図


I-25

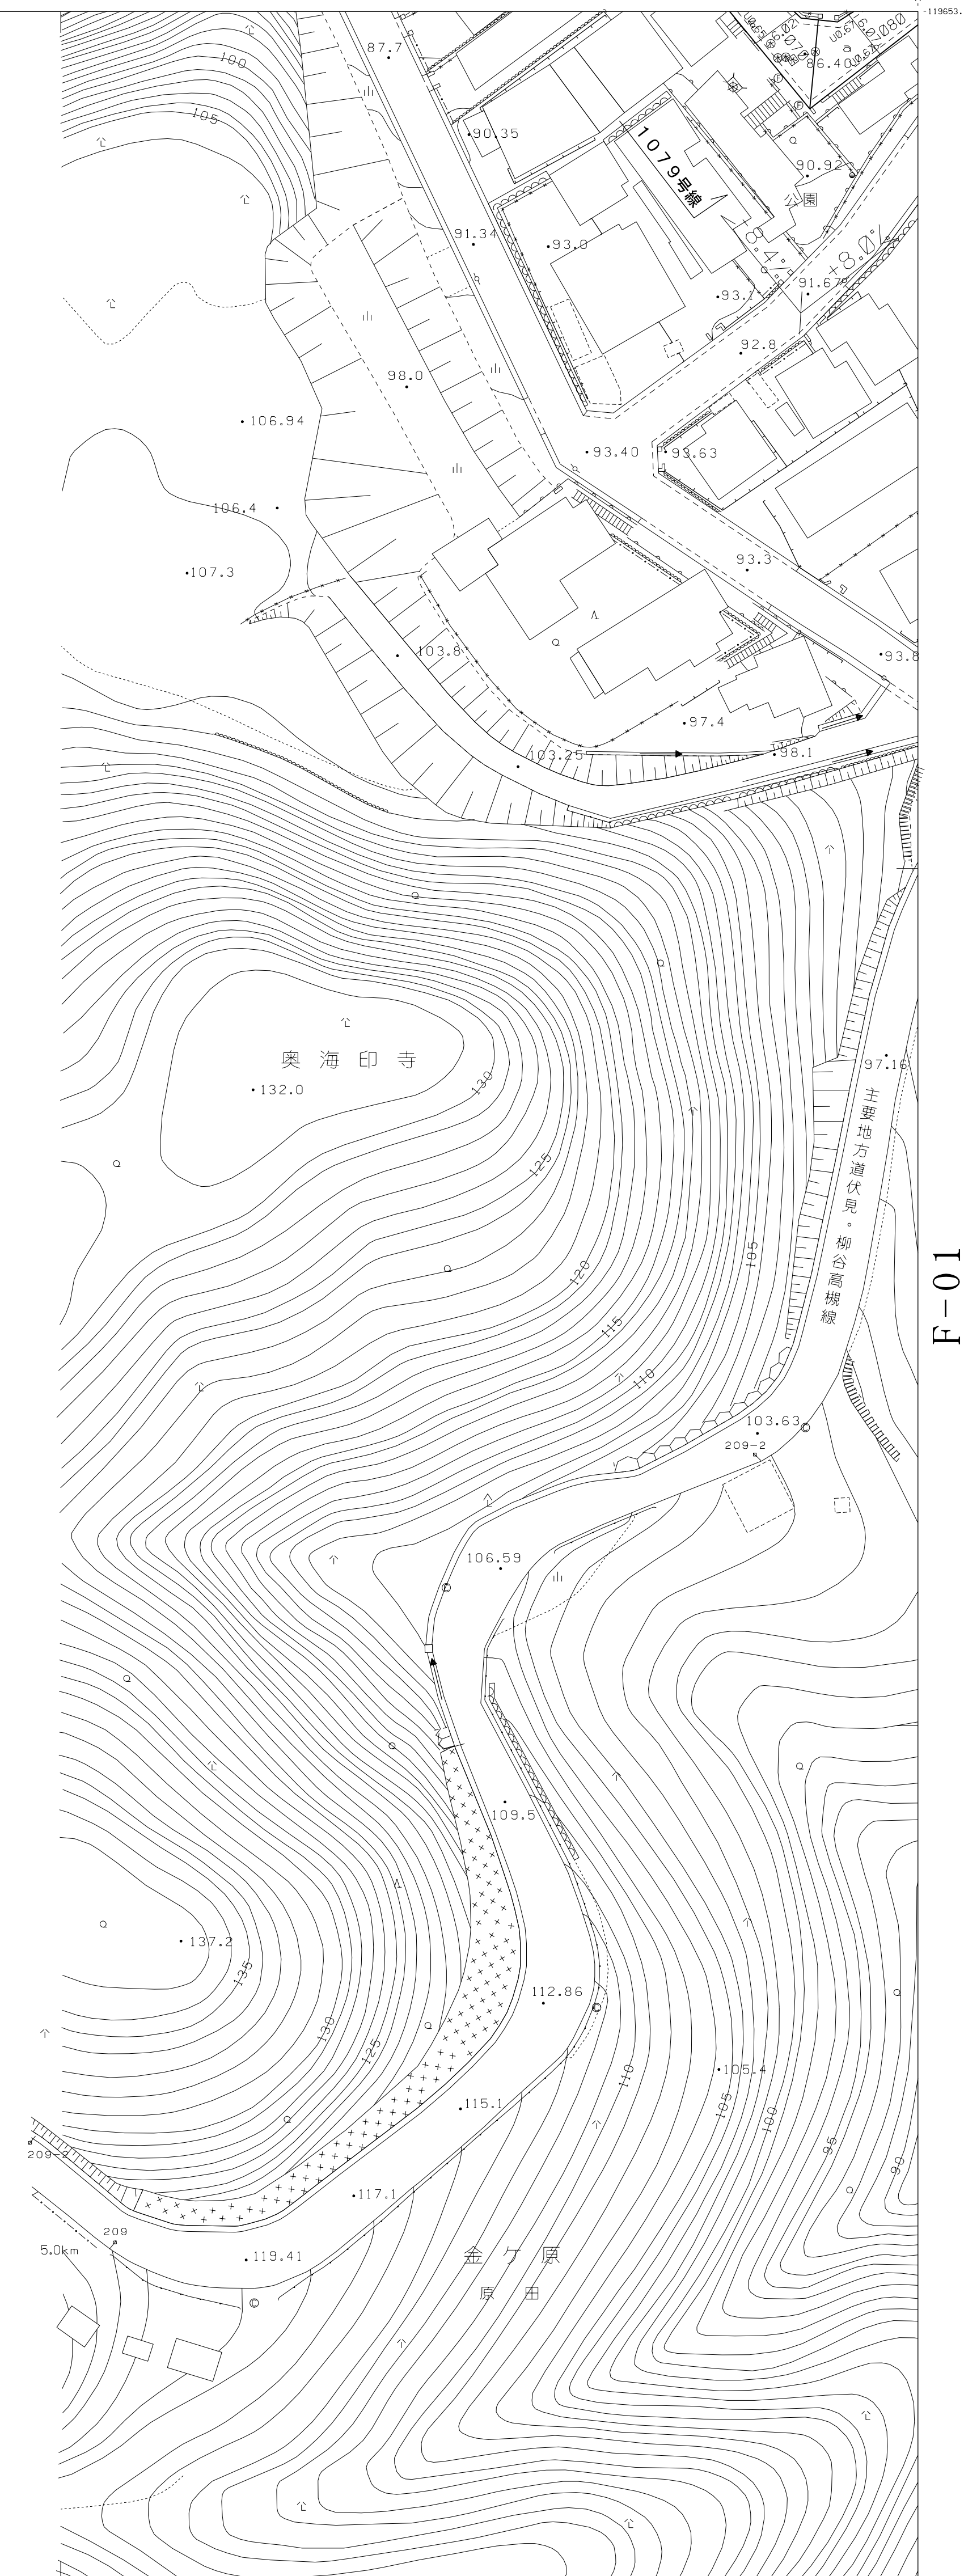

概 見 図

J-05

	I-25	C-21
	J-05	F-01
		F-06

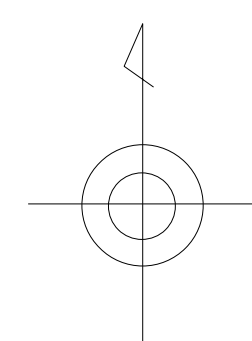

2011年12月11日 星期日

1	2	
J-05