


J-19

長岡京市道路台帳平面図

J-14

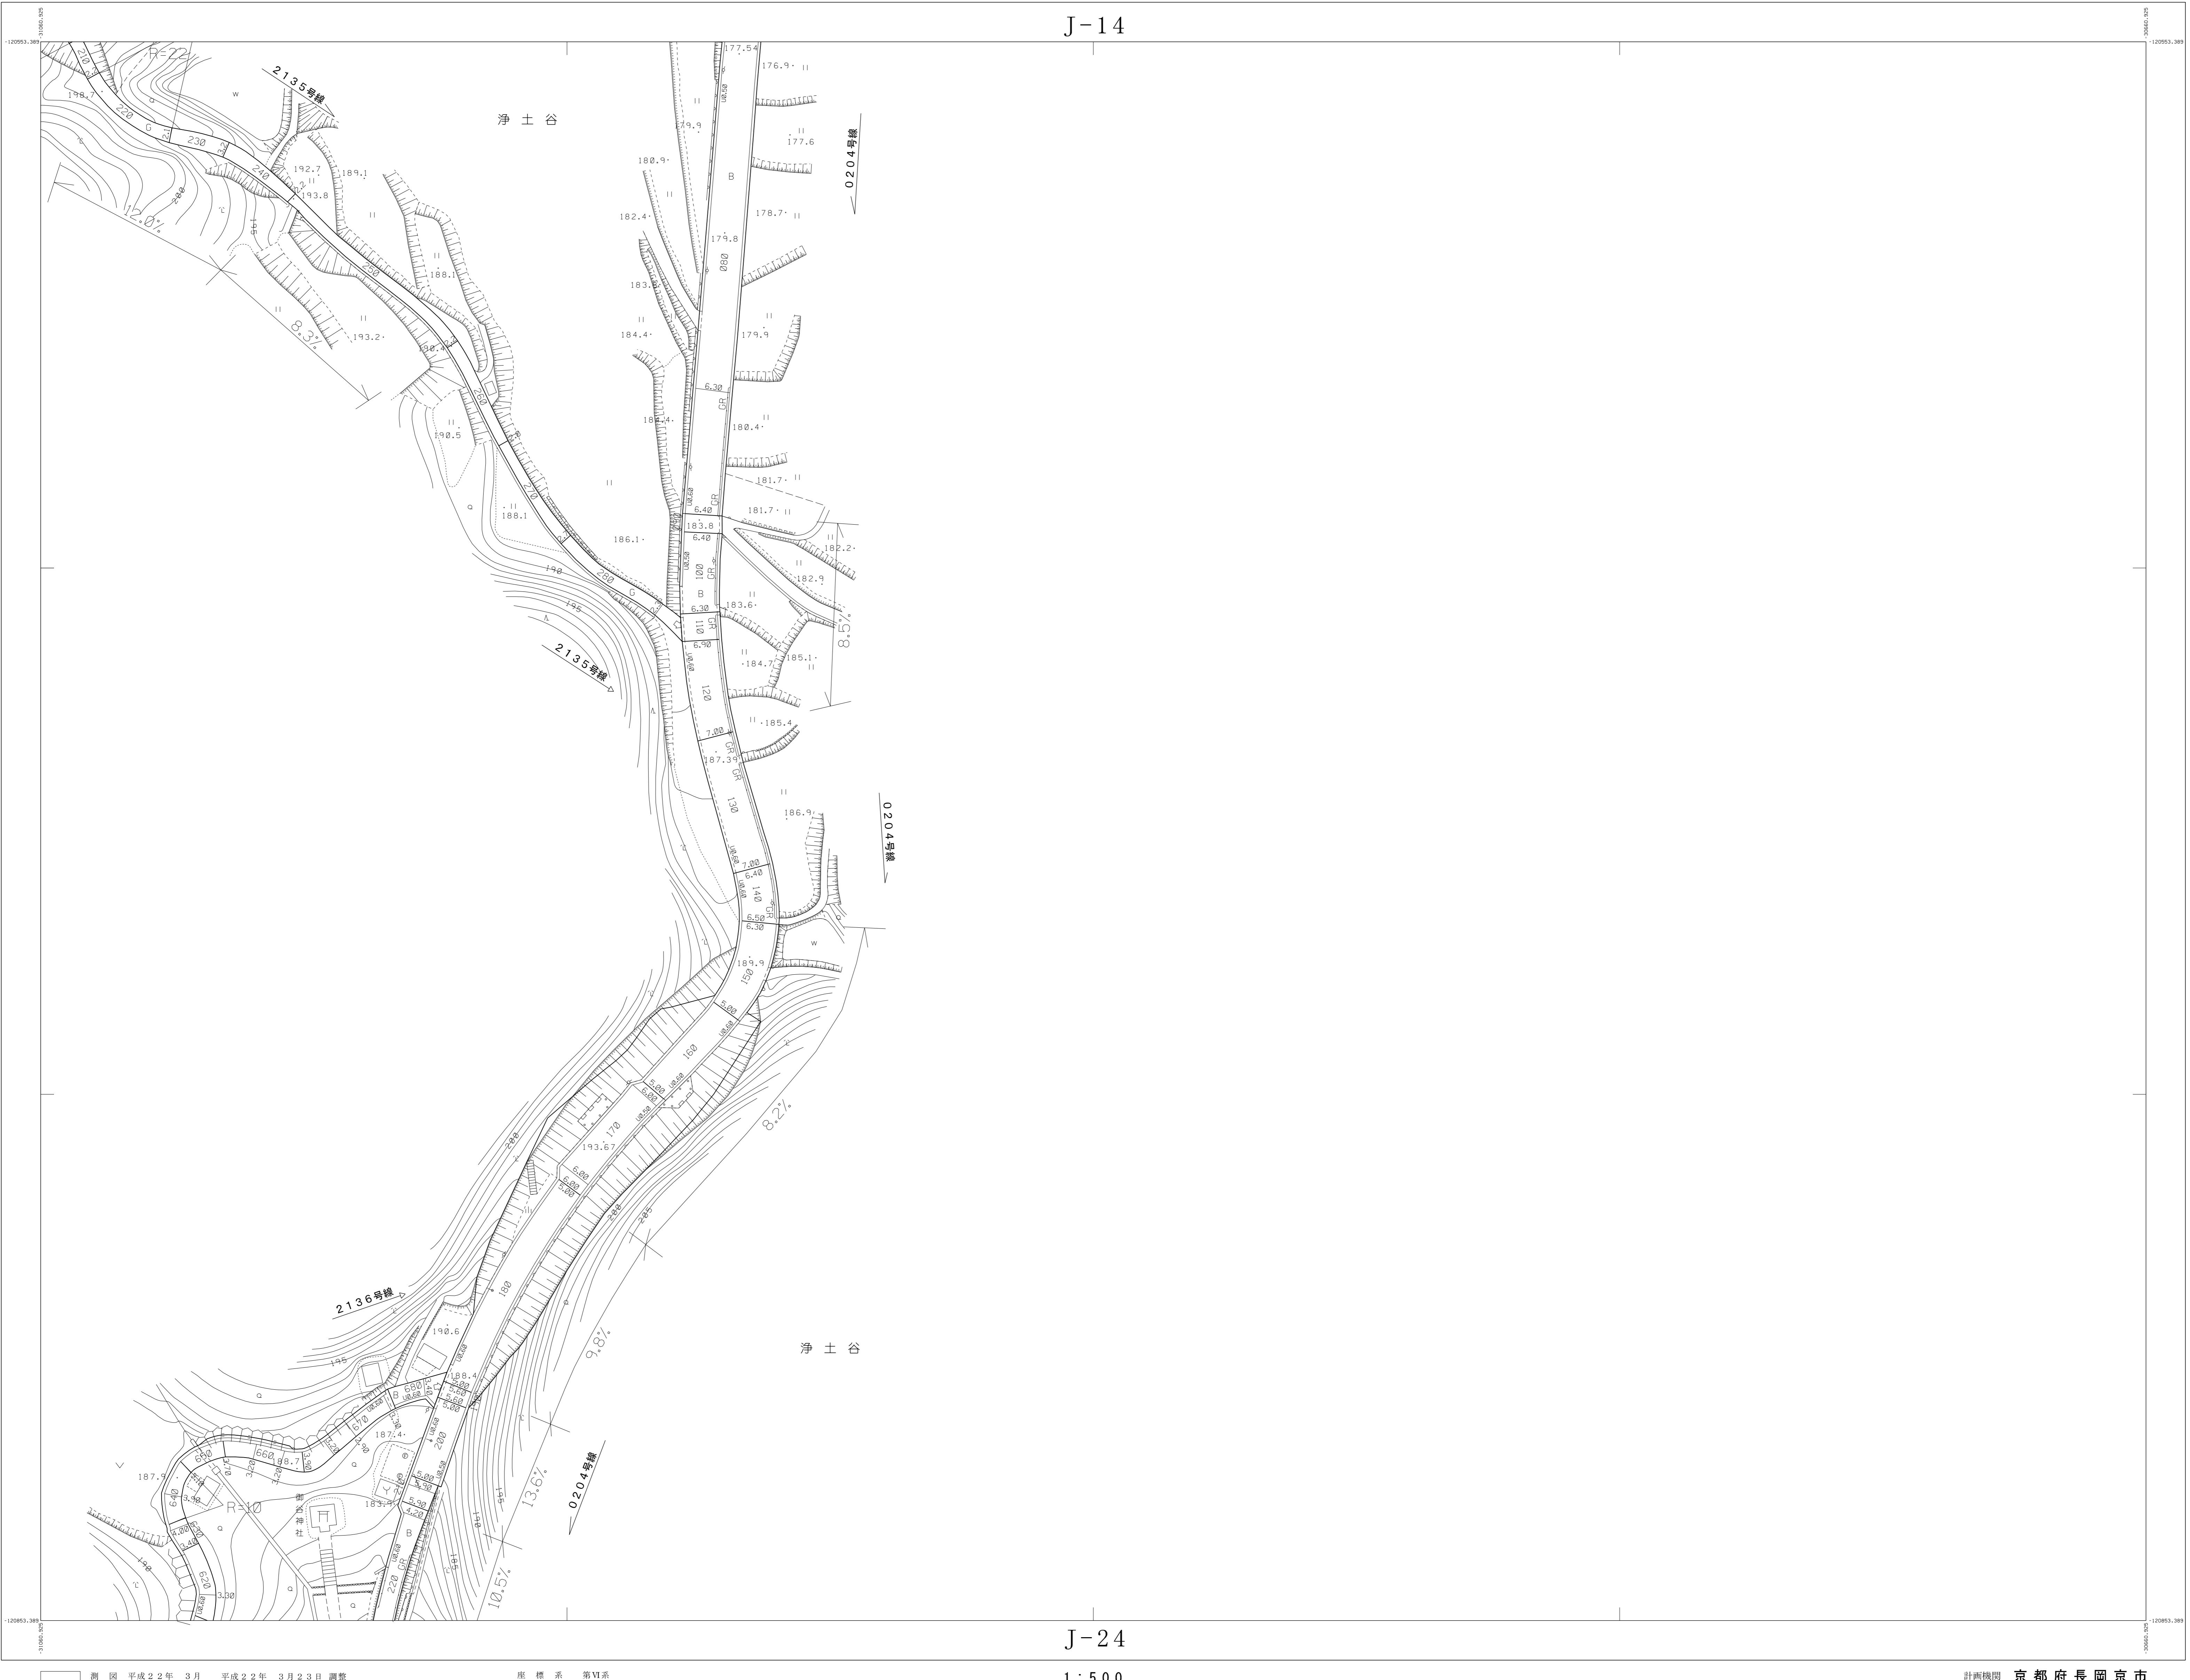

J - 2 4


1 : 500



10 20 30 40 50 100 (m)

概 見 図

J-13	J-14	
	J-19	
J-23	J-24	

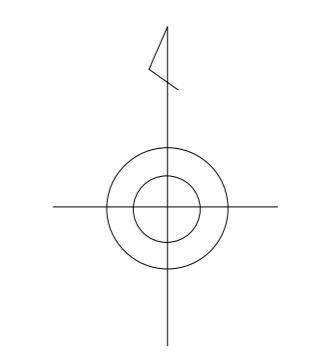

J-19